


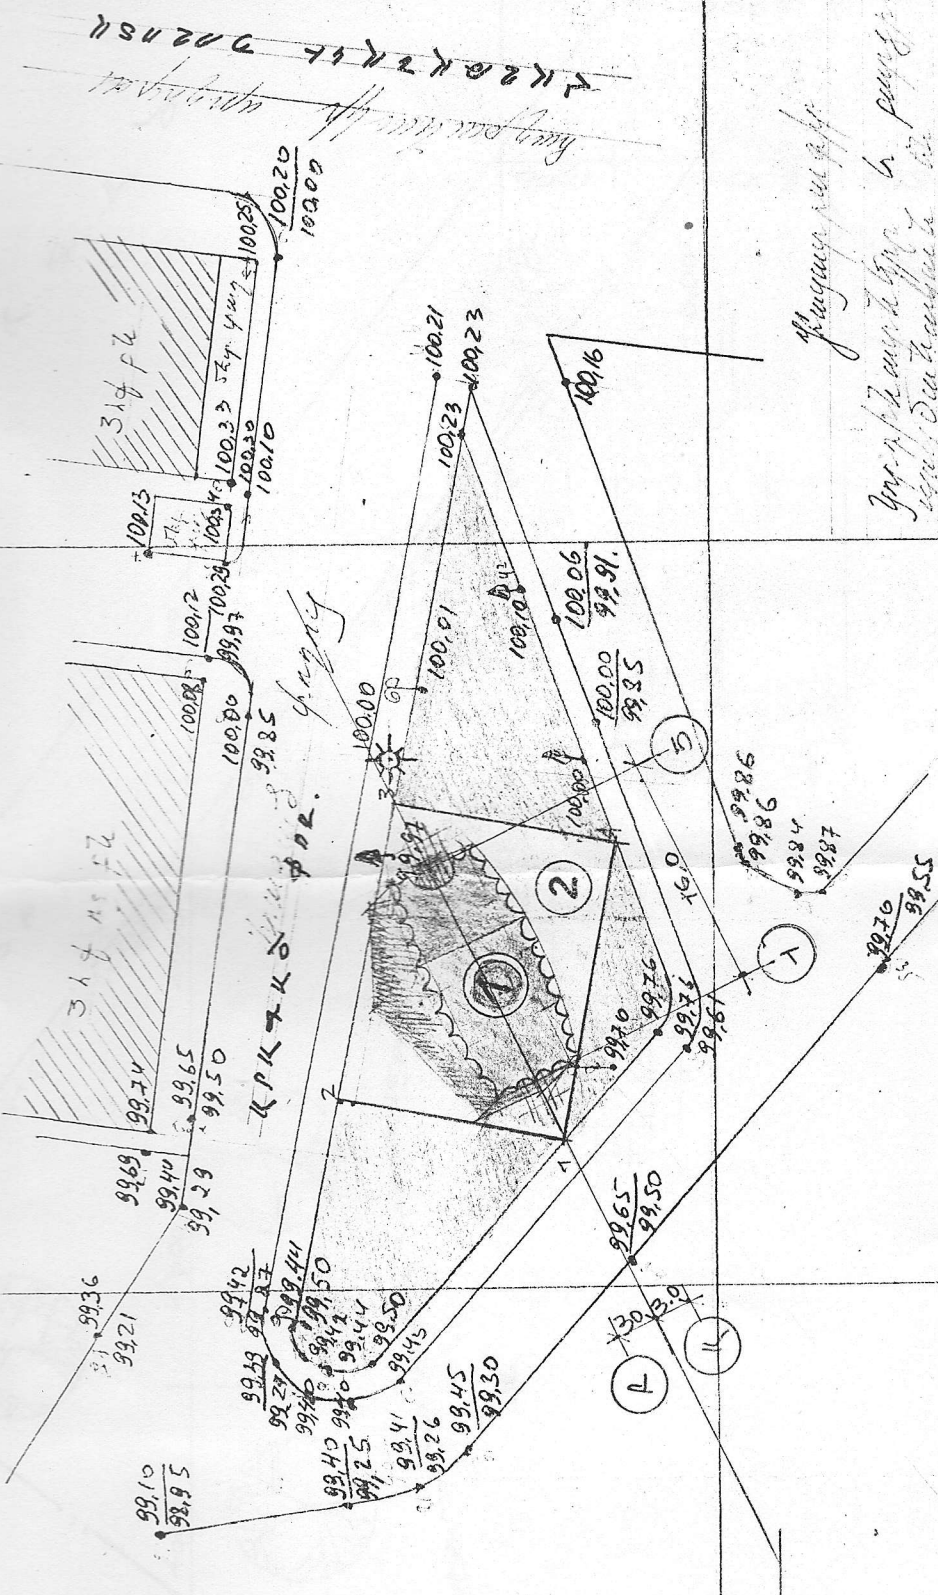









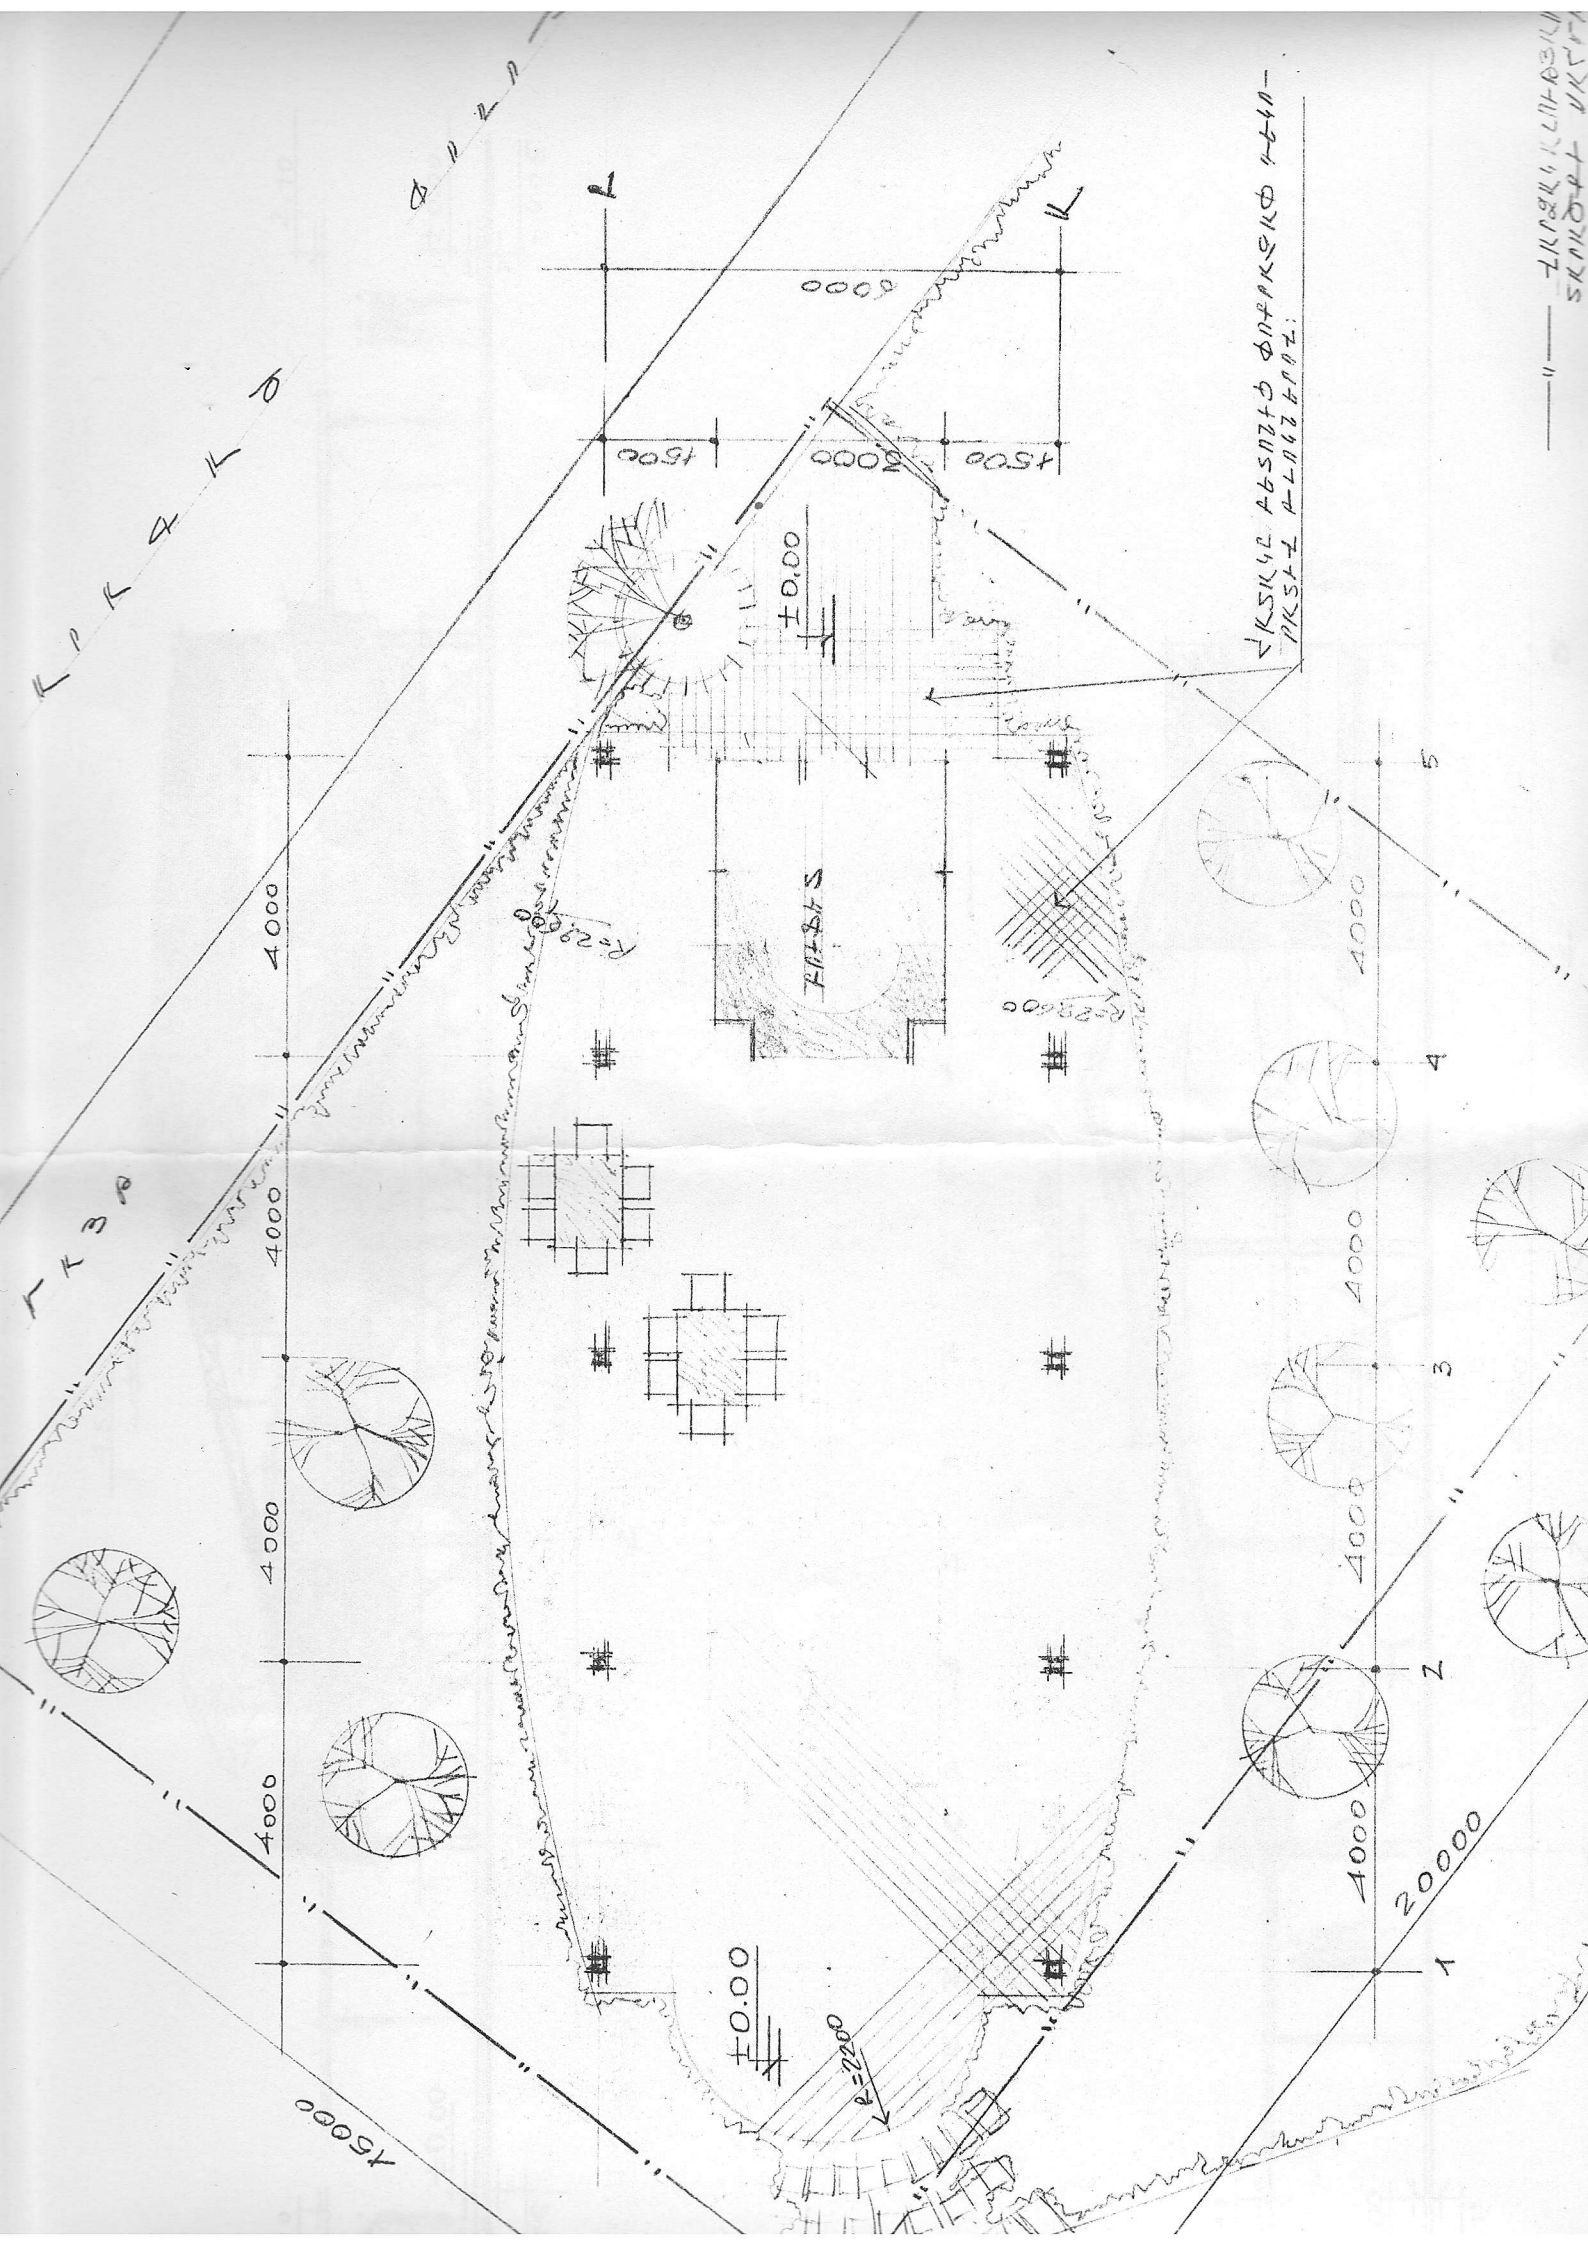




4.50

2.10

±0.00

-0.15

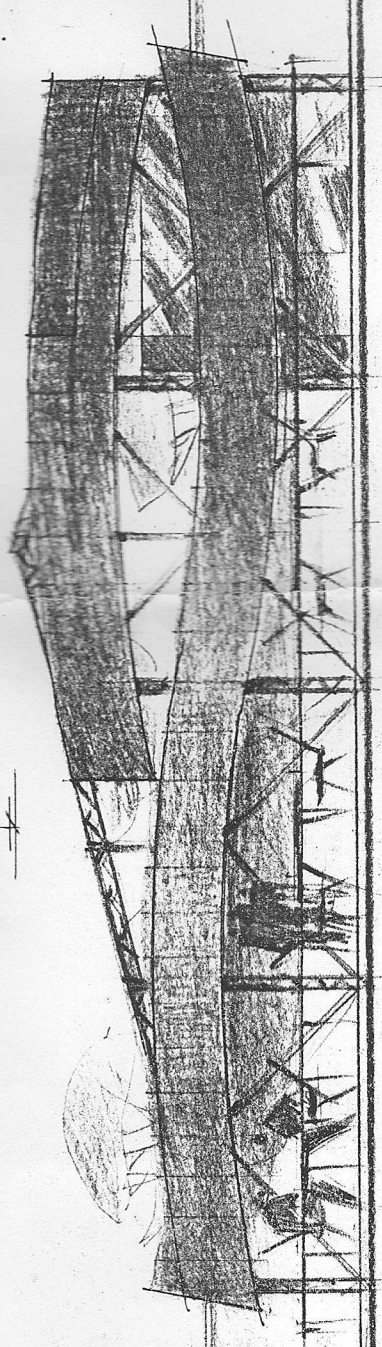

4000 4000 4000 4000 4000

5

4

3

2

1

2.10

±0.00

-0.15

1:100

7-7

6

5

4

3

2

1

0

1


2

3

4

5

4.50

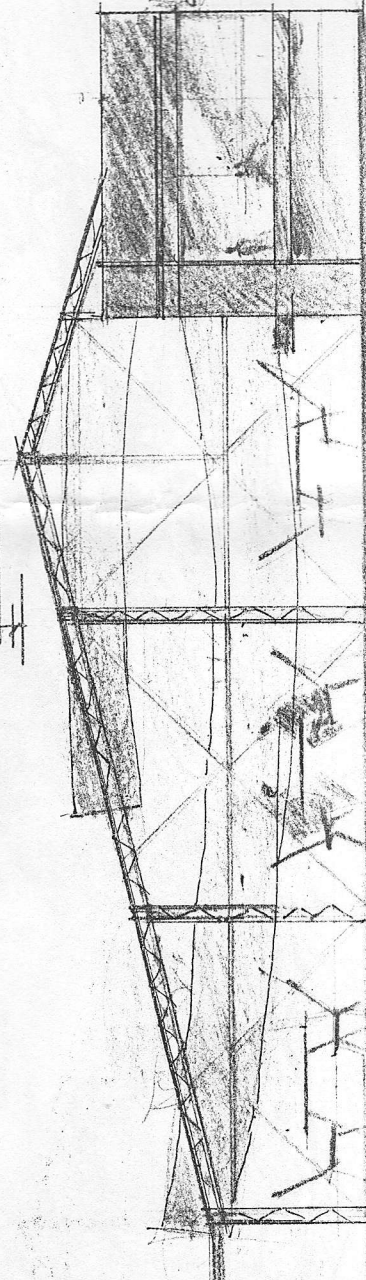

4000 4000 4000 4000 4000

5

4

3


2

1

2.10

±0.00

-0.15

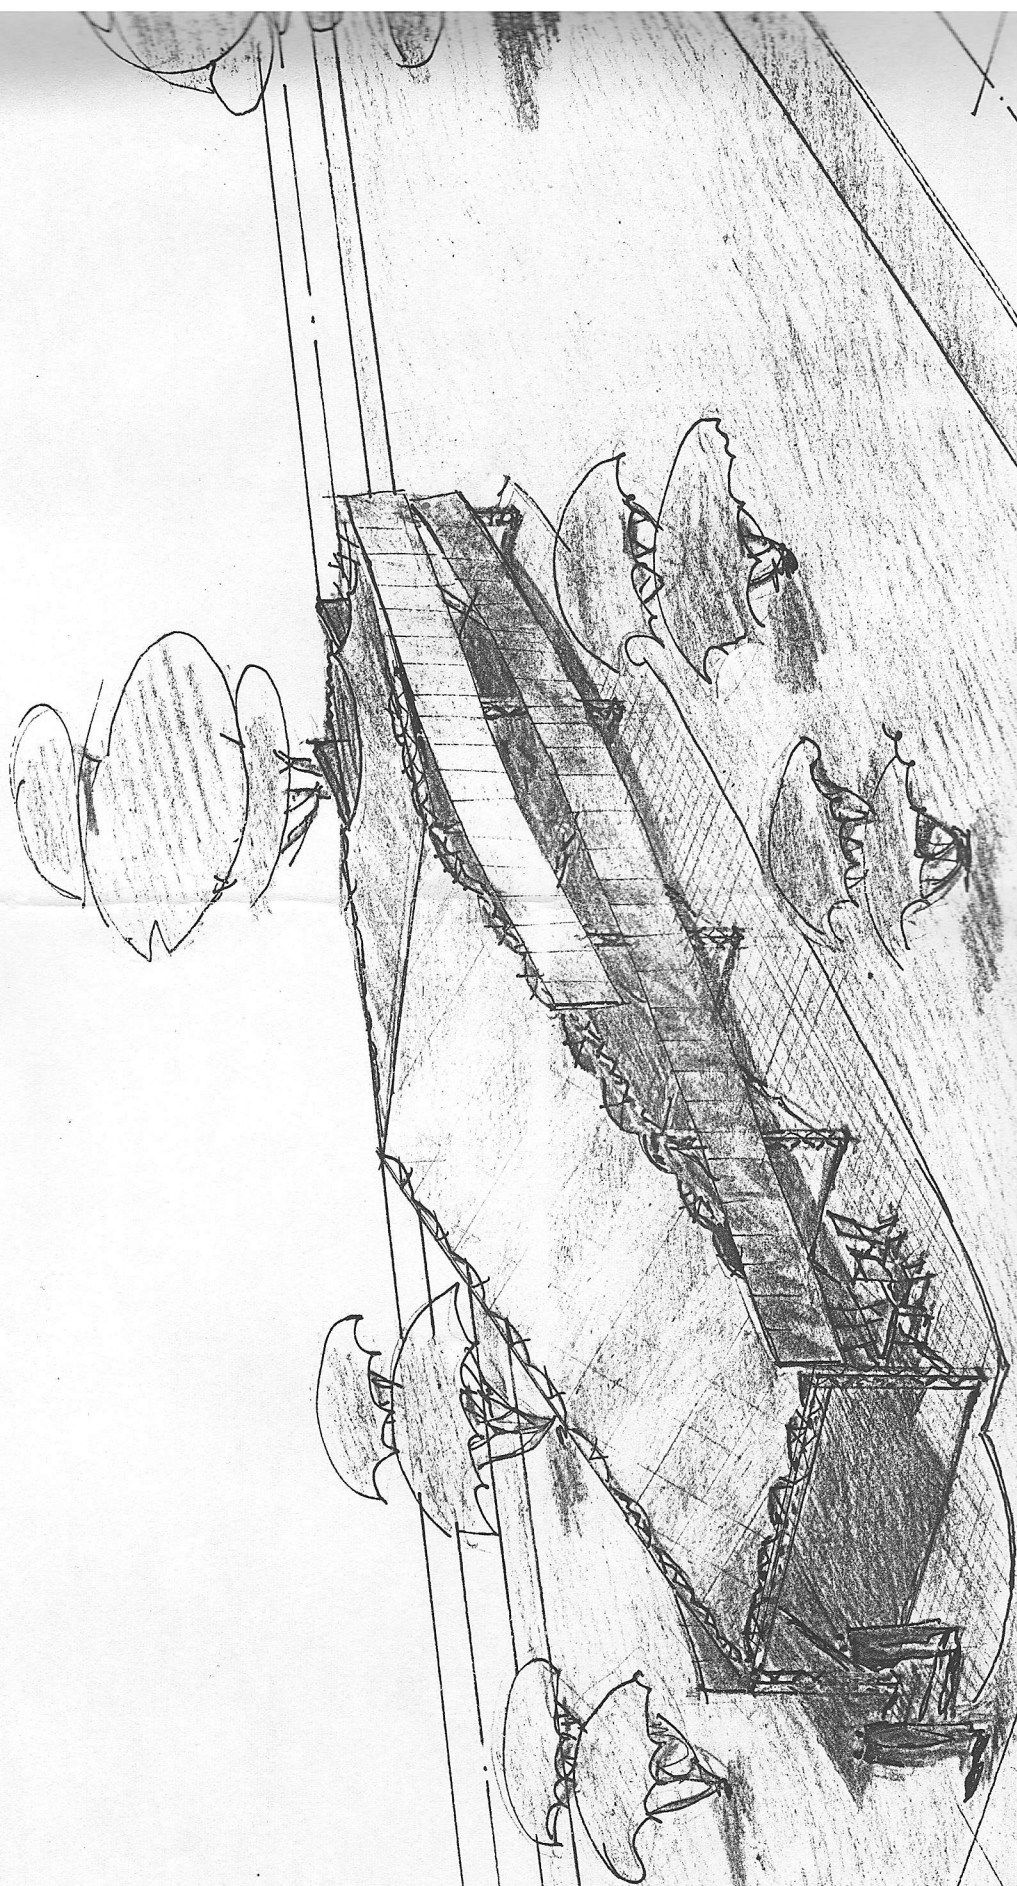

1000